


Atodiad 1 – Cyfyngiadau arfaethedig ar Hammond Way a’r strydoedd cyfagos

Appendix 1 – Proposed restrictions on Hammond Way and surrounding streets

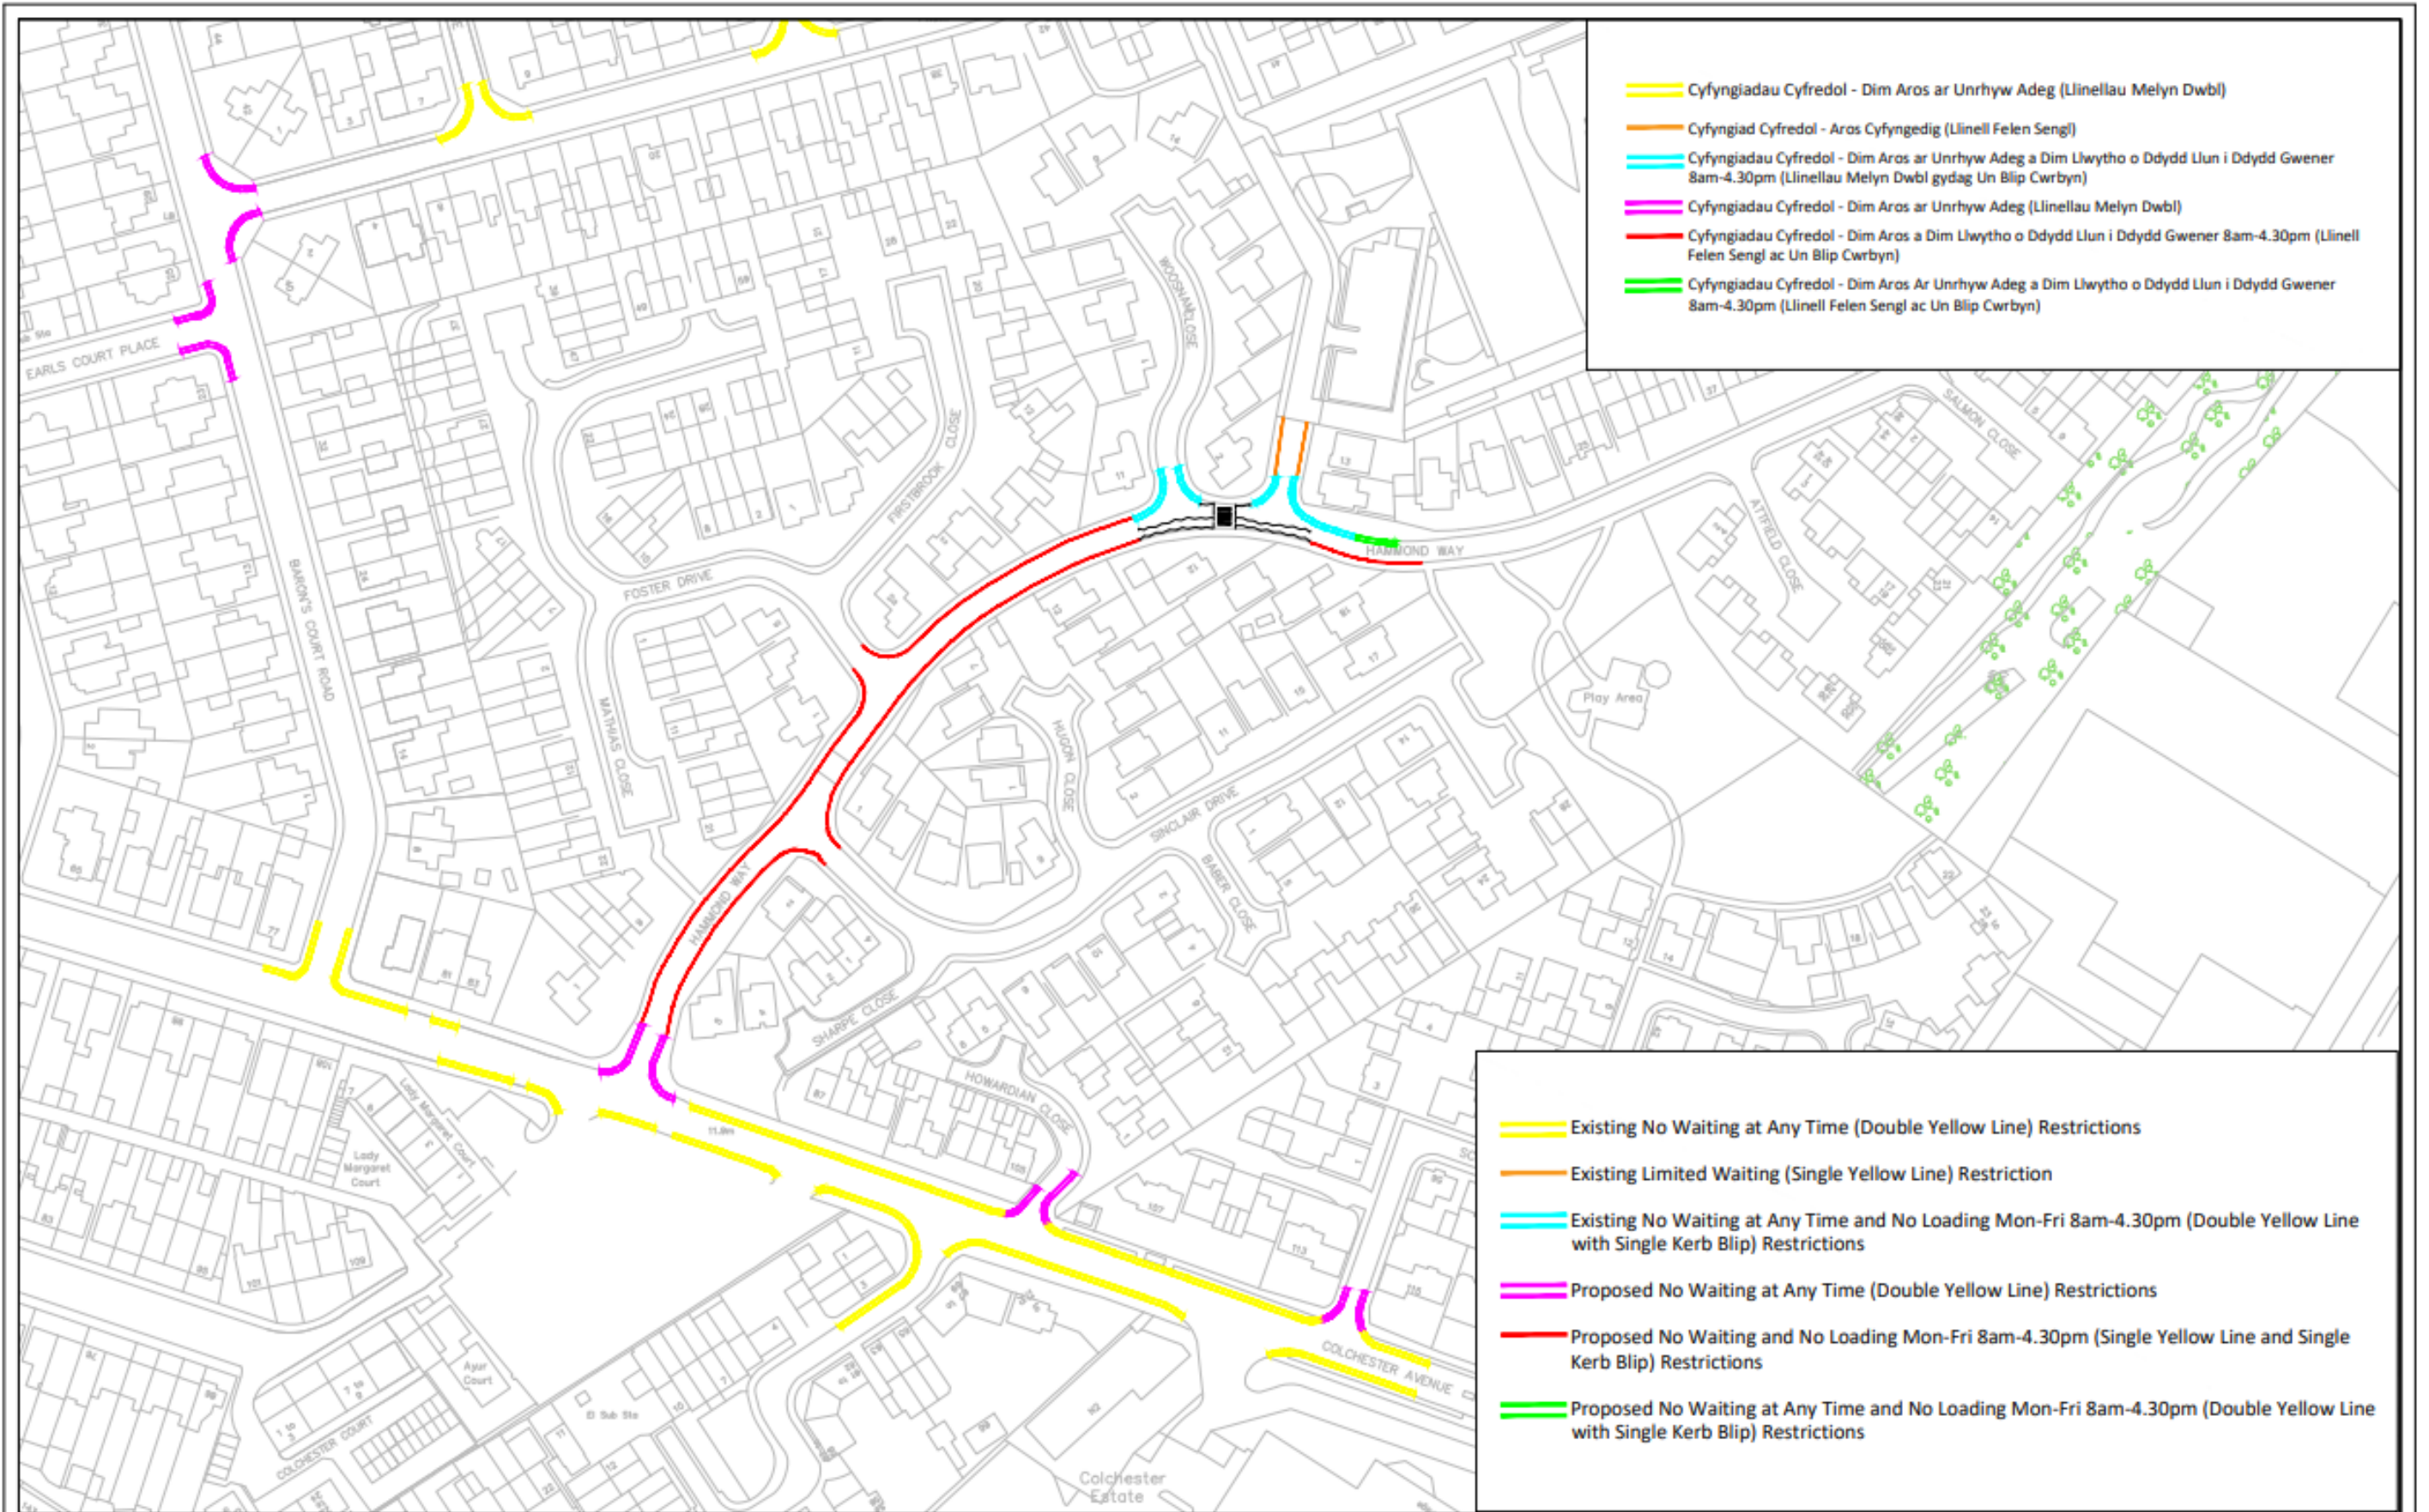

COPYRIGHT OF CARDIFF COUNCIL. ALL RIGHTS RESERVED. DRAWING CAN BE SCALED FOR PLANNING APPLICATION PURPOSES ONLY.
 © Crown copyright and database right (2015) Ordnance Survey 100023776. © Ordnance Survey and other data providers (2015) Ordnance Survey 100023776.

DESIGN CONTRACTS AND DELIVERY
 DESIGN CONTRACTOR: A DARPAU!
Andrew Gregory
 DIRECTOR FOR PLANNING, TRANSPORT AND ENVIRONMENT
 CYNGOR/DIGITRANSPORT A'R AMGYLLIWRDD

Rev	By	Date	Chk'd	Date

Project	Hammond Way, Cardiff - Traffic Regulation Order Proposal
Title	Proposed Restrictions

Drawn	WW	Project Number	
Check	NTS/AS	Drawing Number	
Date	18.5.23		

County Hall, Atlantic Wharf, Cardiff CF10 1UW
 Telephone 029 2207 2436